


Read @ Pe mty
4/26/18
Item 6

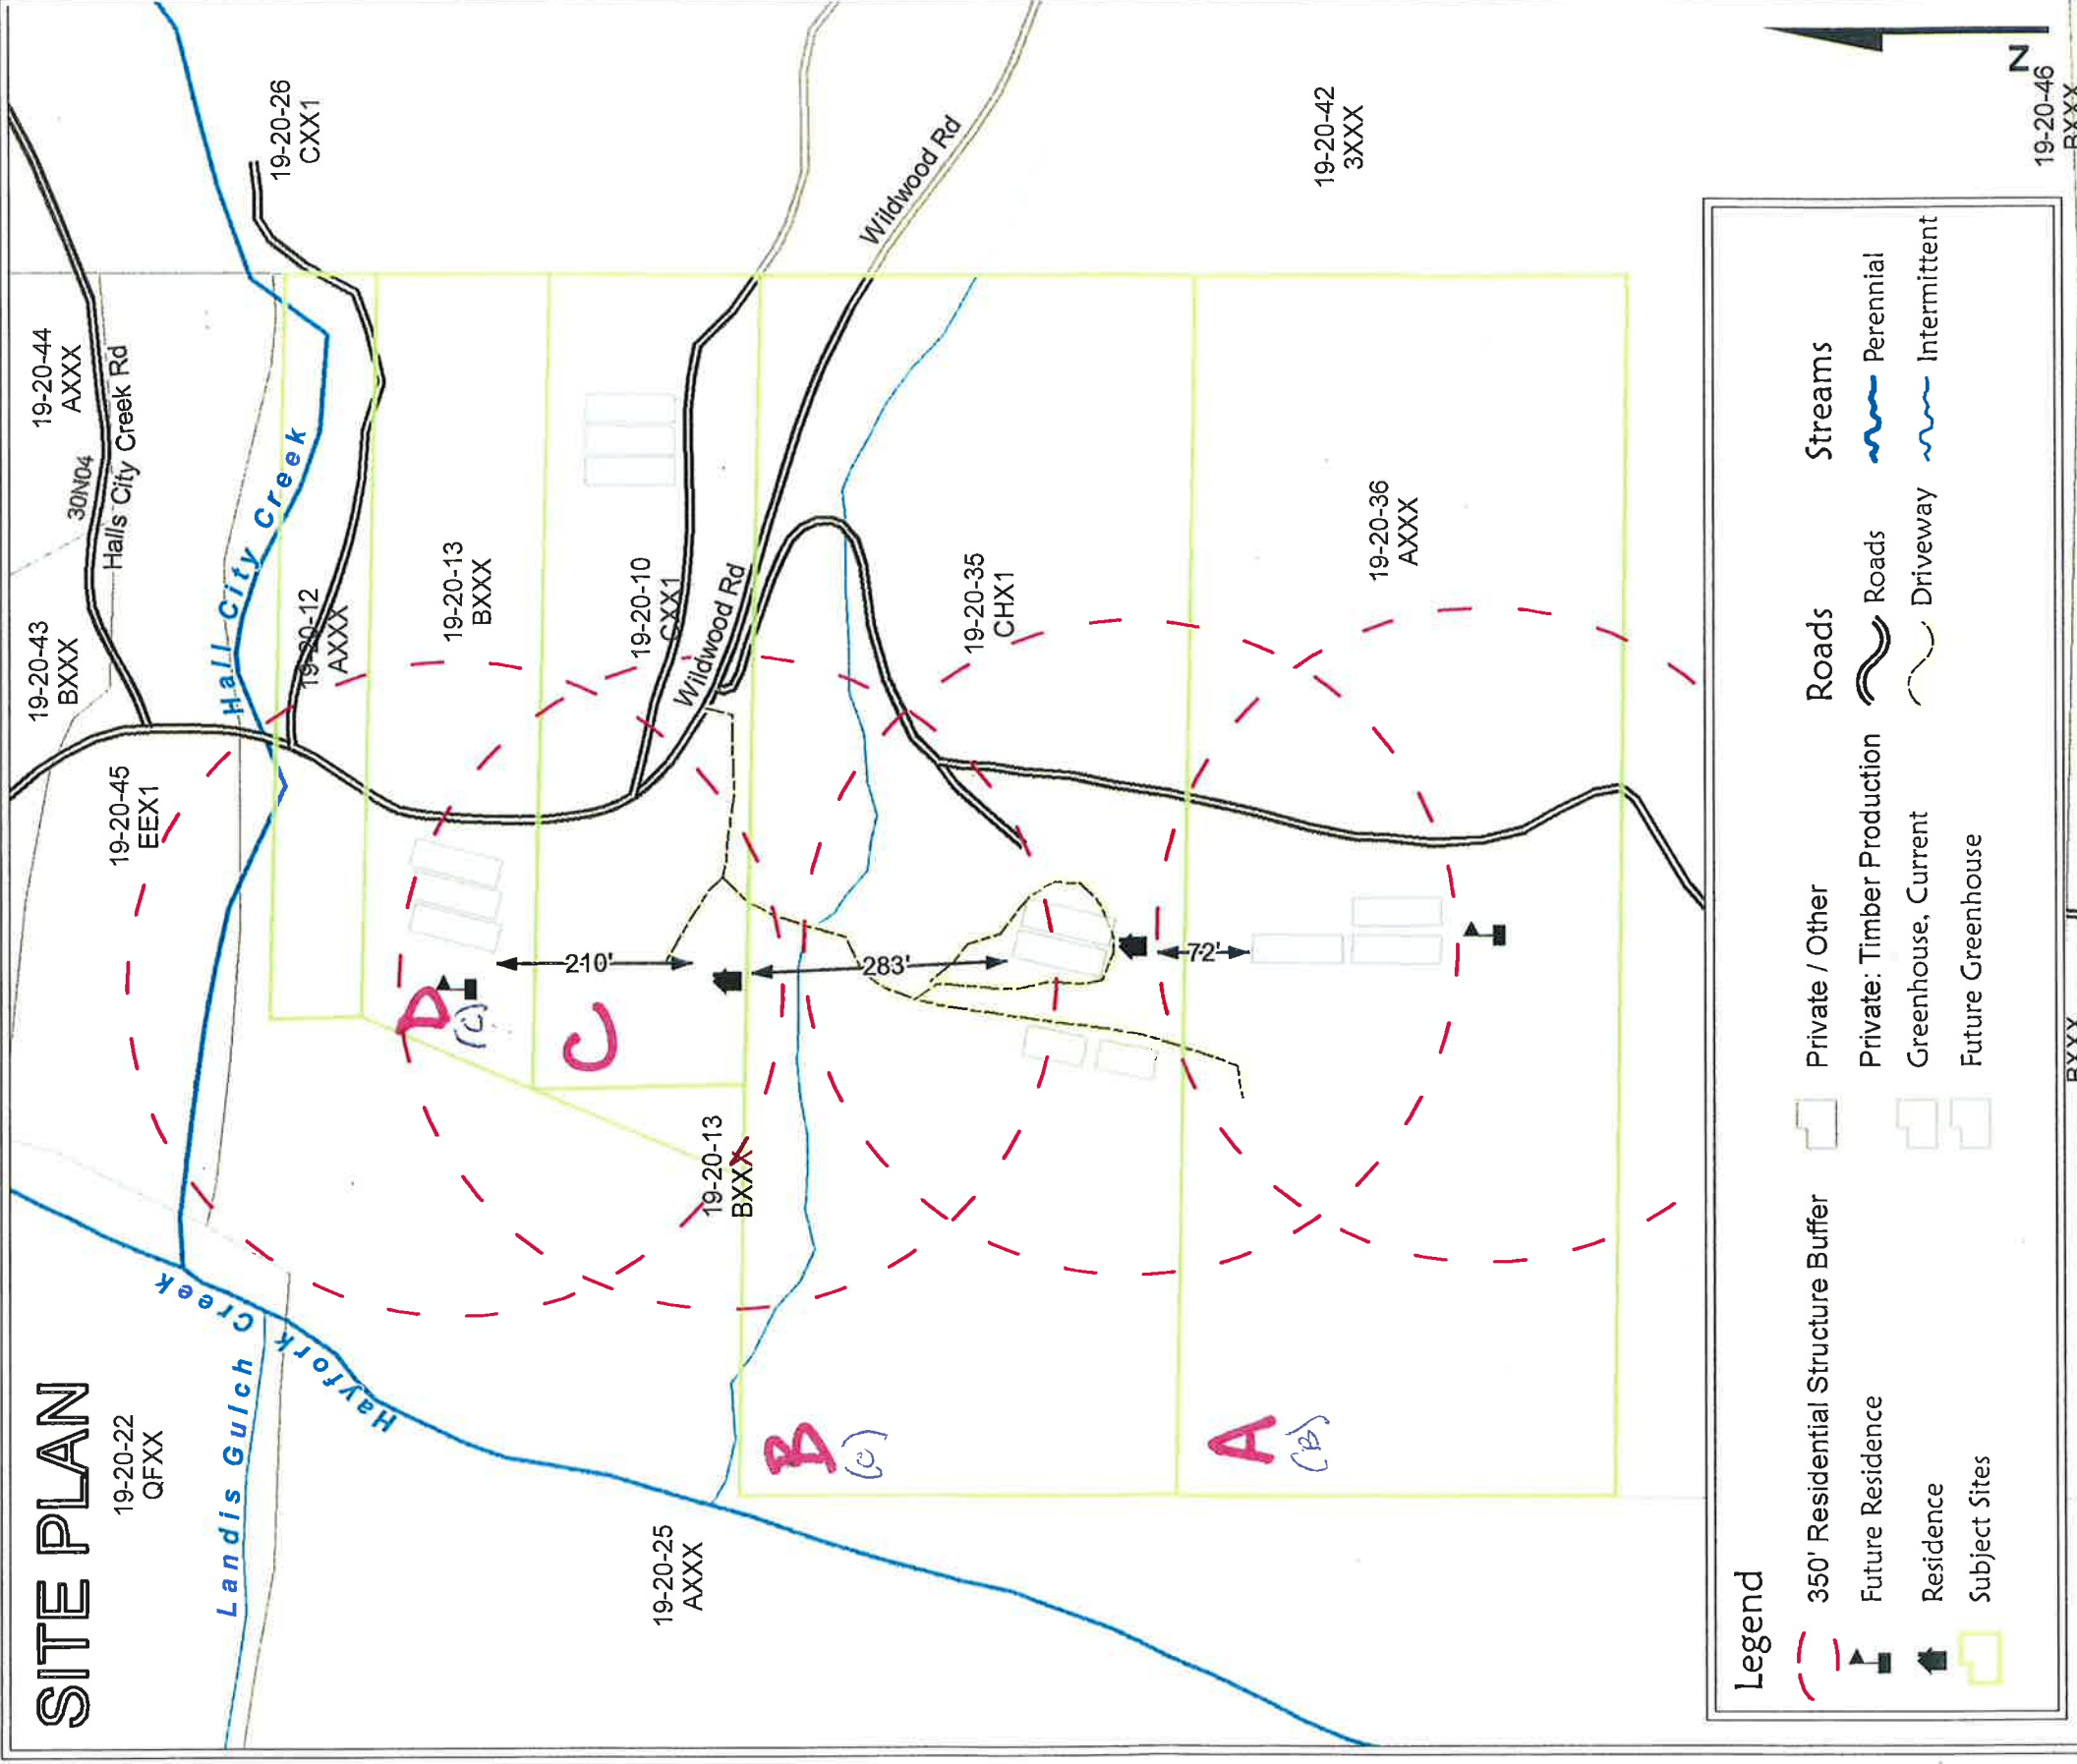

SITE PLAN

19-20-22
QFXX

19-20-43
BXXX

19-20-44
AXXX

30ND04
Halls City Creek Rd

19-20-45
EEX1

19-20-25
AXXX

19-20-13
BXXX

19-20-12
AXXX

19-20-13
BXXX

19-20-10
CXX1

19-20-13
BXXX

19-20-35
CHX1

19-20-36
AXXX

19-20-26
CXX1

19-20-42
3XXX

19-20-46
BXXX

19-20-46
BXXX

19-20-46
BXXX

19-20-46
BXXX

19-20-46
BXXX

19-20-46
BXXX

Legend

- 350' Residential Structure Buffer
- Future Residence
- Residence
- Subject Sites
- Private / Other
- Private: Timber Production
- Greenhouse, Current
- Future Greenhouse
- Roads
- Driveway
- Streams
- Perennial
- Intermittent



2016 NAIP Aerial Imagery
Coordinate System: NAD 1983 UTM Zone 10N
Projection: Transverse Mercator
Positions, scales and dimensions approximate
Down River Consulting

TRINITY COUNTY PLANNING DEPARTMENT
APPLICANT PREPARED SITE PLAN ADDENDUM

Application No. _____
Drawn By: H. BAKER APN: _____
Date: 2/5/2018 Zoning: _____
Scale: 1:3,000 Lot Area: _____